



OFFICIAL COMMUNITY PLAN
MAP 6
 Schedule 'A'
 Bylaw No. 570, 1999



TOWN OF FORT NELSON

DATE: January 21, 1999
 SHT. NO. 7 OF 7

REVISION DESCRIPTION	DATE	APP'D

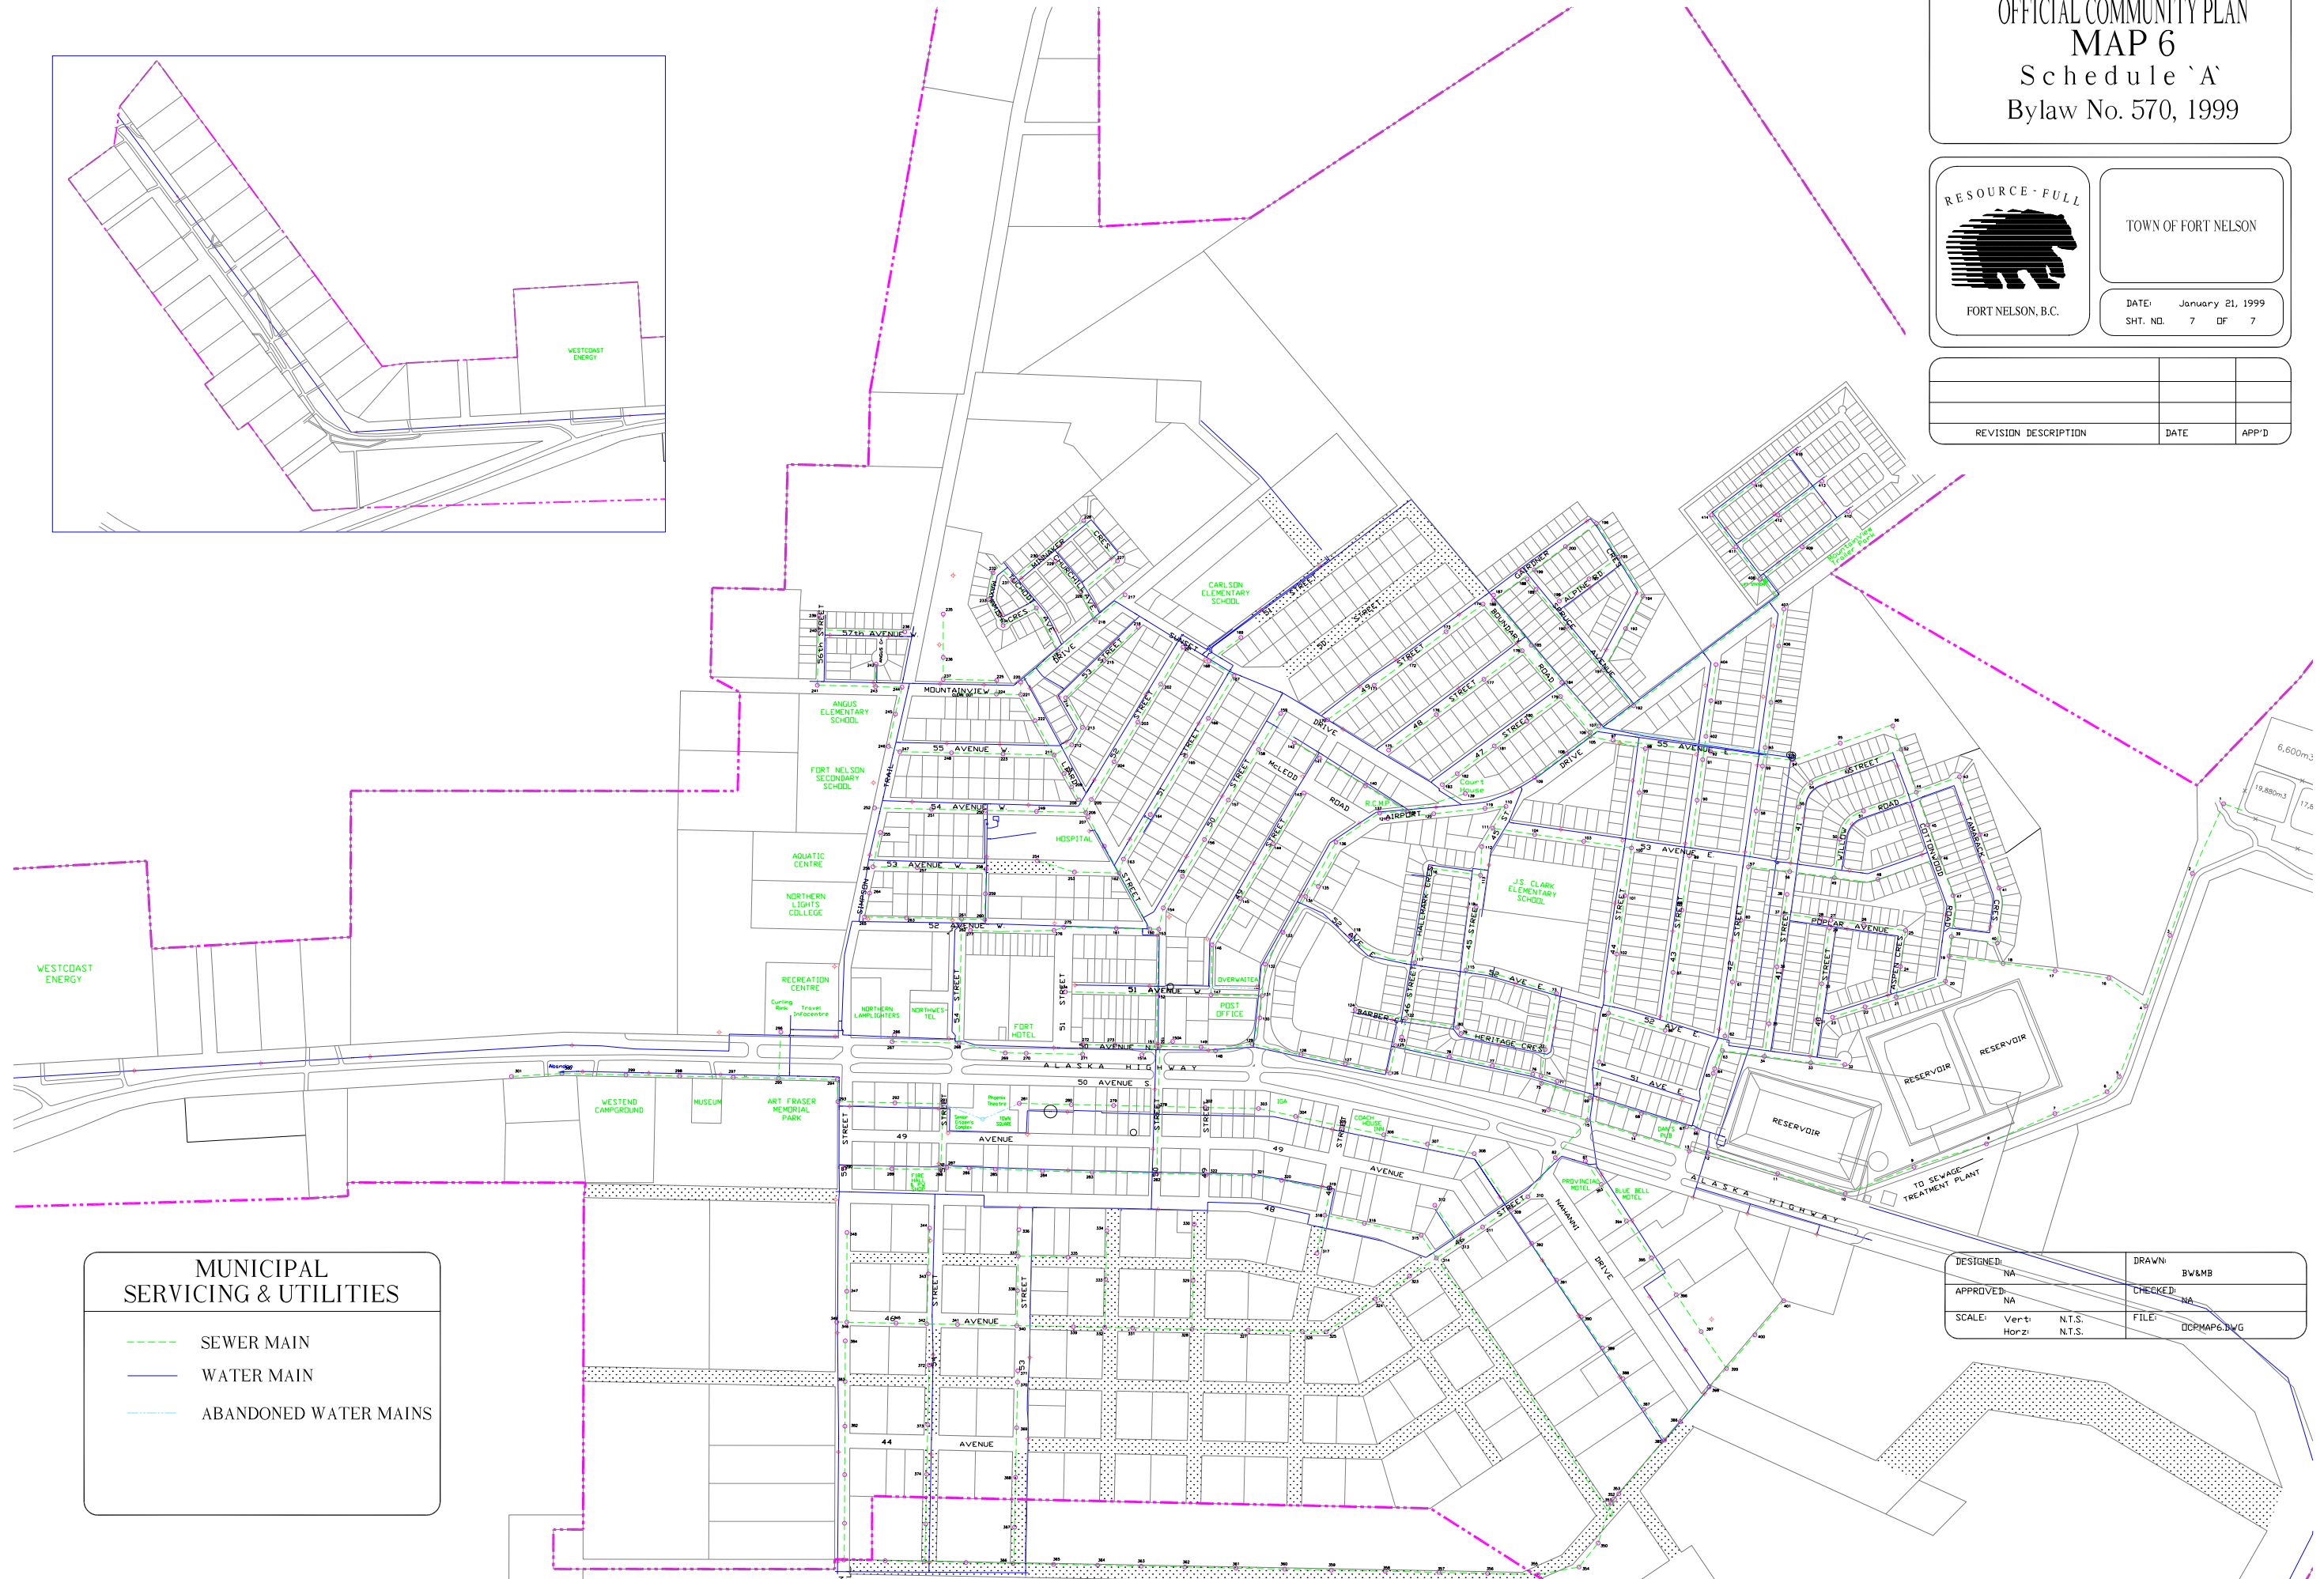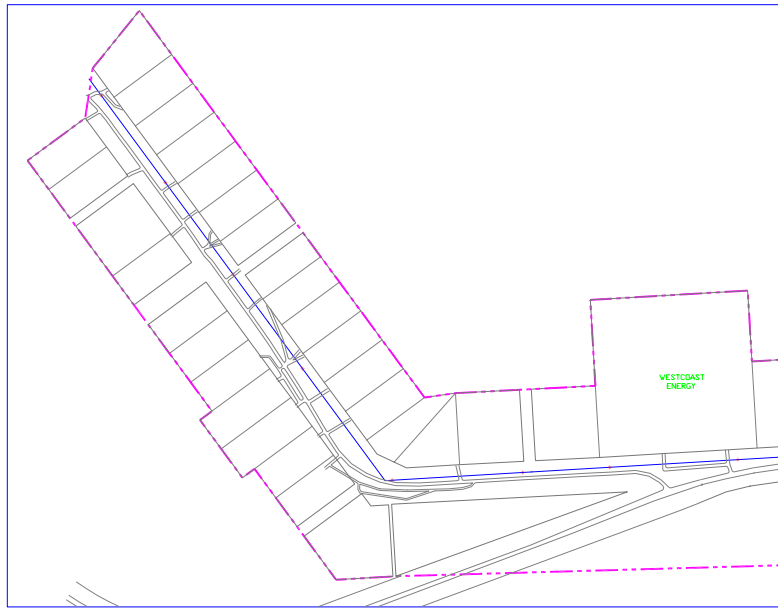

MUNICIPAL SERVICING & UTILITIES

- - - SEWER MAIN
- WATER MAIN
- · · ABANDONED WATER MAINS

DESIGNED: NA	DRAWN: Bw&MB
APPROVED: NA	CHECKED: NA
SCALE: Vert: N.T.S. Horz: N.T.S.	FILE: DCPMAP6.DWG